

Votorantim Cimentos North America

St Marys Cement

Community Liaison Committee

September 6th, 2019

 **Votorantim**
Cimentos

 **St Marys Cement**



Agenda

- Welcome and Introductions
- Review of June 7th Meeting
- Complaints 2019 Year to Date
- Dust Complaints June 14th to 15th, June 15 to 16th
- Noise Abatement
- Stack Extension
- Community Tours
- Questions Brought Forward in Advance of Today's Meeting
- Round Table
- Closing Remarks

Review of June 7th Meeting


- Copy of June 7th CLC Meeting Minutes
- Copy of September 6th CLC Presentation
- Copy of HGC Presentation on Noise Abatement at St Marys Cement

Complaints 2019 Year to Date


Complaints 2019 Year to Date

	Odour	Mention Health	Dust	Noise
Total	35	23	30	14
January	3	2	0	0
February	1	0	0	1
March	4	1	0	0
April	2	2	0	0
May	5	4	0	1
June	5	5	28	3
July	6	3	2	8
August	9	6	0	1
September				
October				
November				
December				


Complaints 2019 Year to Date

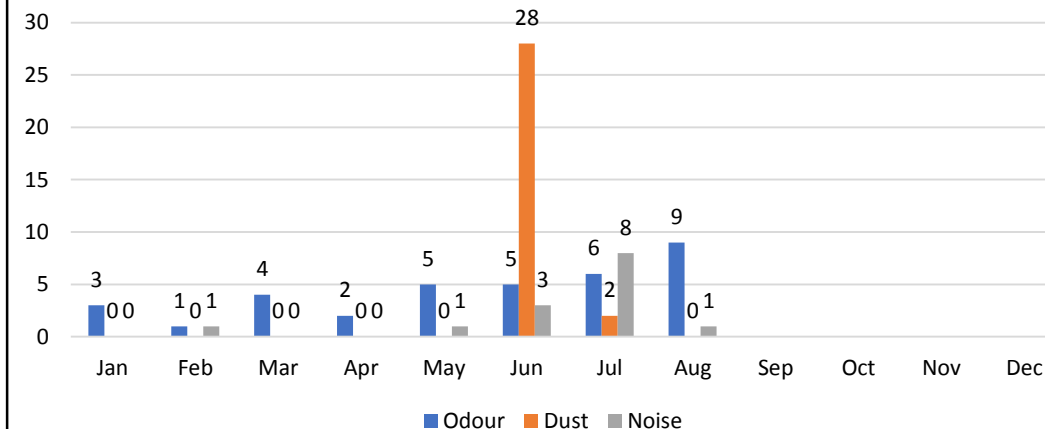

Complaints Year to Year

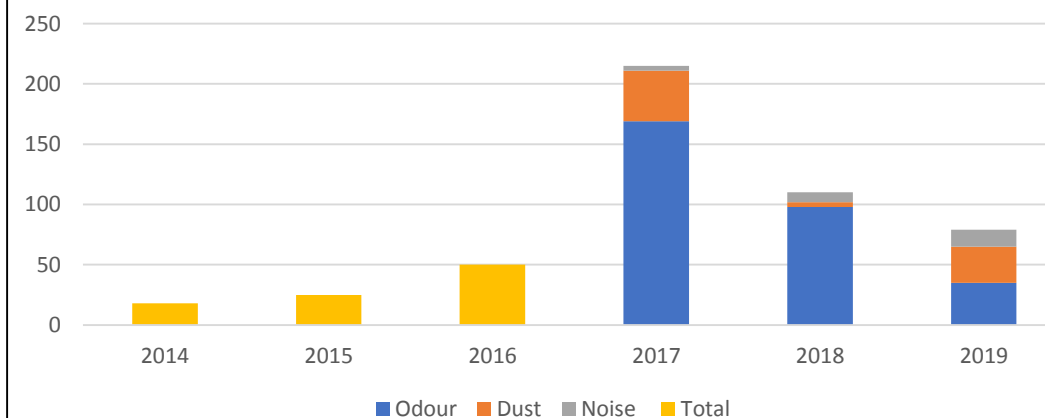

Dust Complaints June 14 to 15th

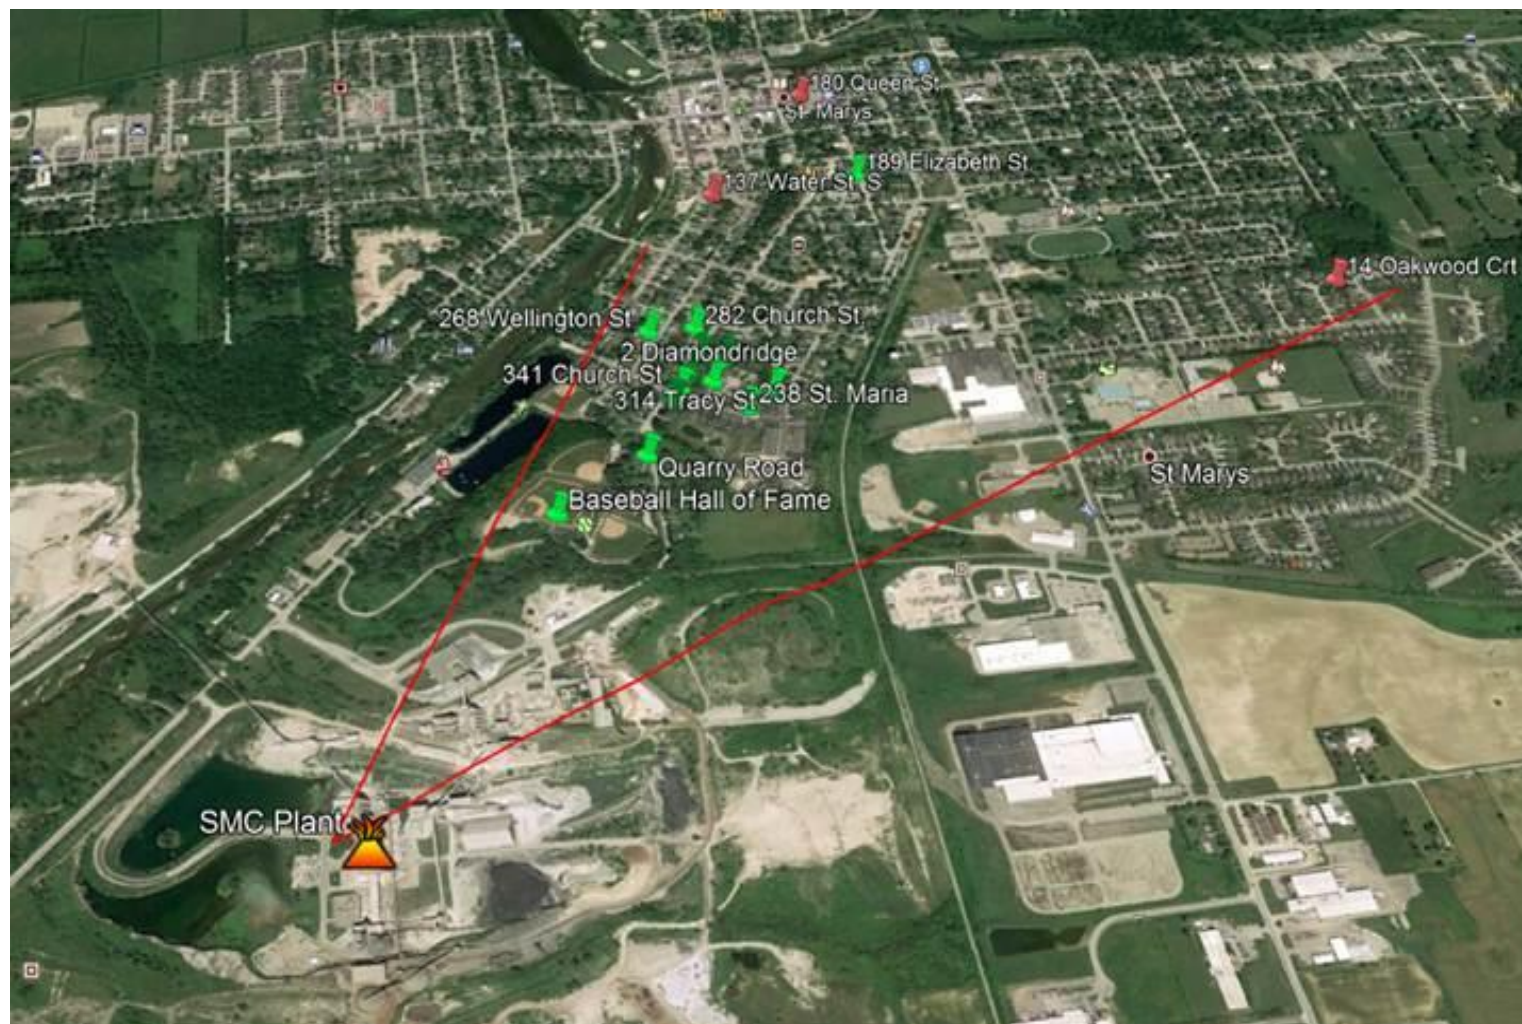

- Weather
 - Wind from the South-Southwest
 - Cloudy
- Analysis
 - 23 Samples were taken from vehicles
 - Samples had yellow and/or red coloration
 - 18 samples were indicative of St Marys Cement raw materials or products
- Cause
 - Outside storage pile
- Preventative Actions
 - Modifications to the material feed system


Dust Complaints June 15 to 16th



- Weather
 - Wind from the North-Northeast
 - Foggy
- Analysis
 - 5 Samples were taken from vehicles
 - Samples had yellow and/or red coloration
 - Samples were indicative of St Marys Cement raw materials or products
- Cause
 - Material loadout system
- Preventative Actions
 - Modifications to the material loadout system

Noise Abatement


- Refer to Presentation from HGC ; Acoustic Assessment and Noise Abatement Action Plan for St. Marys Cement

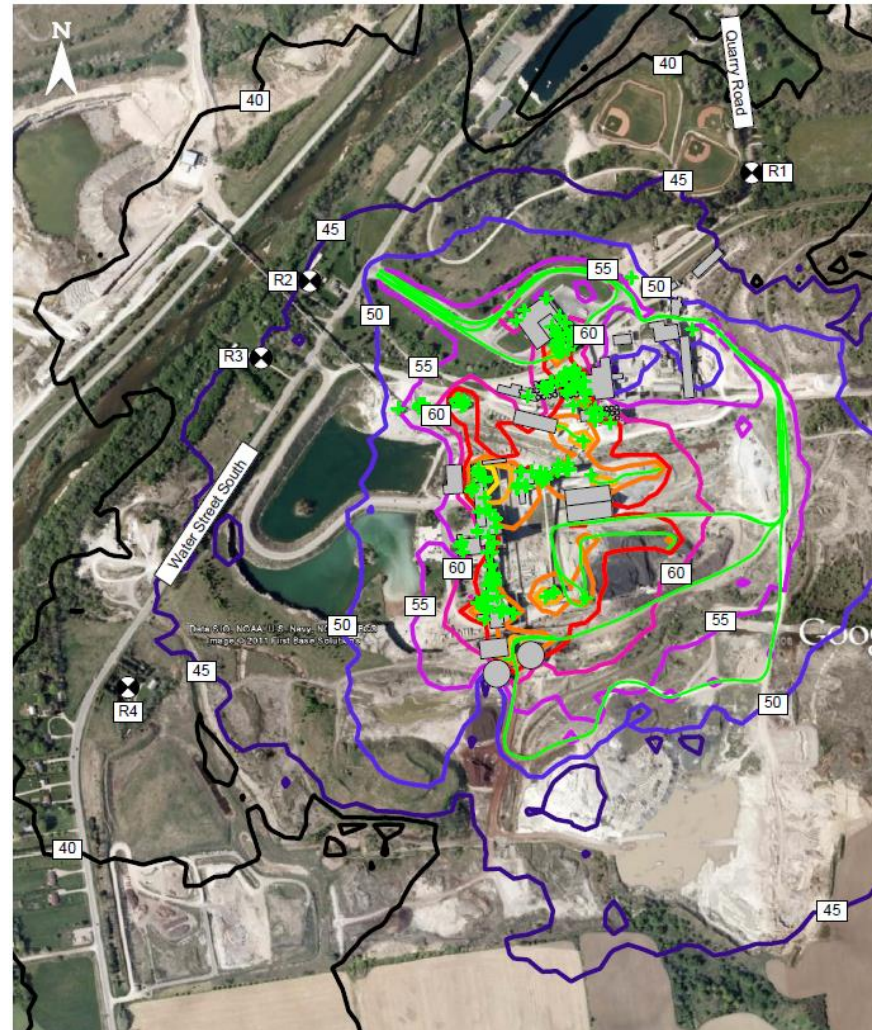

Stack Extension – Preliminary Design



DATE	17/05/19	REV	1	OF	5	REV	P1
DESIGNED BY:	G.C.	DRAWN BY:	G.C.	CHECKED BY:	E.F.	DATE (COMMITTEE):	17/05/19
CODE:	P190131	CLIENT DWS #	P190131-G-GAD-001	SHEET	1	OF	5
SCALE:	NTS	CLIENT DWS #		SHEET		OF	
<p>ST Marys Cement St. Marys Cement Plant St. Marys, Ontario</p> <p>Unitec Engineering 2275 Upper Middle Rd. Suite 101 Oakville, Ontario, L6H 03G, Canada</p> <p>THIS DRAWING IS THE PROPERTY OF UNITEC ENGINEERING AND MAY ONLY BE USED BY THE CLIENT IN THE CONTEXT AND FOR THE EXPRESS PURPOSE FOR WHICH IT HAS BEEN DELIVERED. THIS DRAWING IS SUBJECT TO RECALL.</p> <p>TITLE: ST MARYS PLANT MAIN STACK EXTENSION 2.74 METER [9'] STACK DIAMETER AERIAL VIEW</p>							

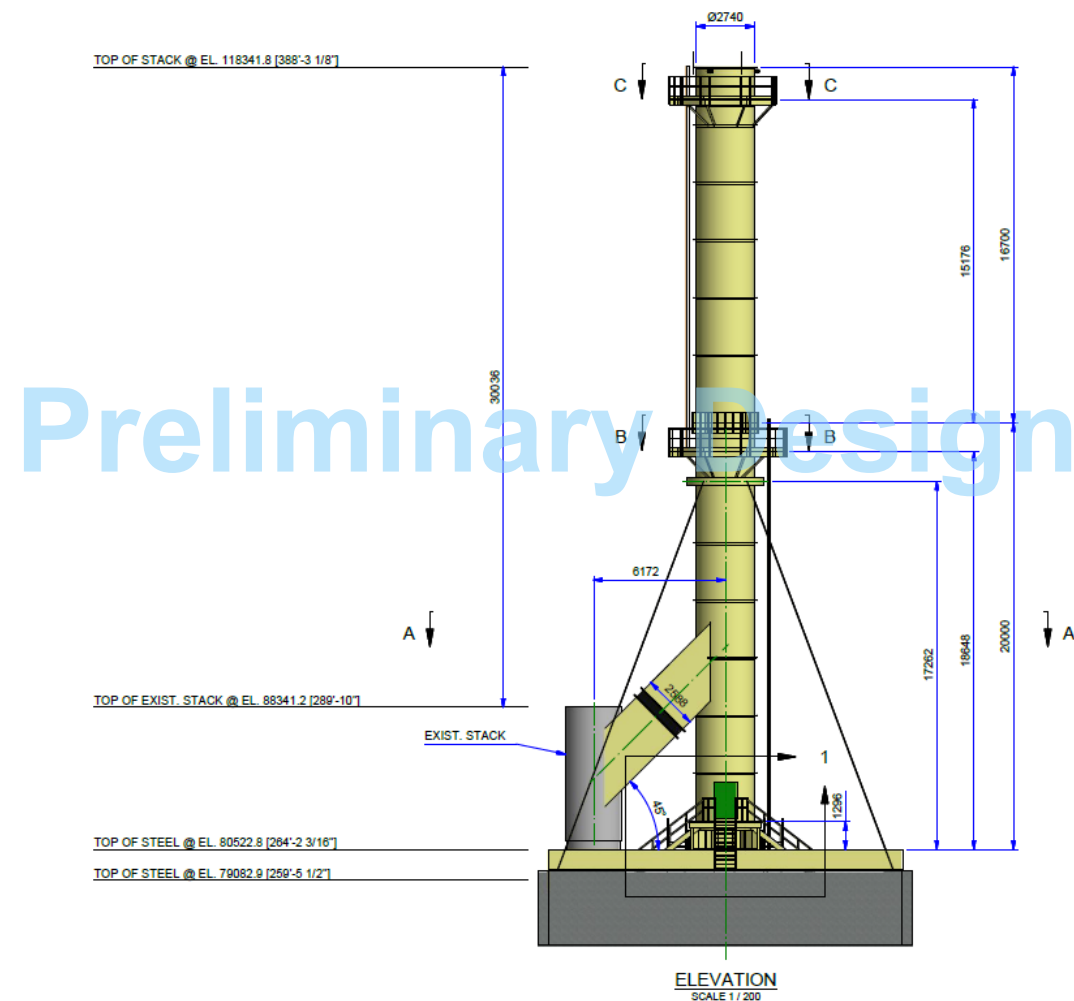

Community Tours



Questions Brought Forward in Advance

Round Table and Closing Remarks

Kara Terpstra – Environmental Coordinator
at 519-284-1020 x 235
or at
kara.terpstra@vcimentos.com

